


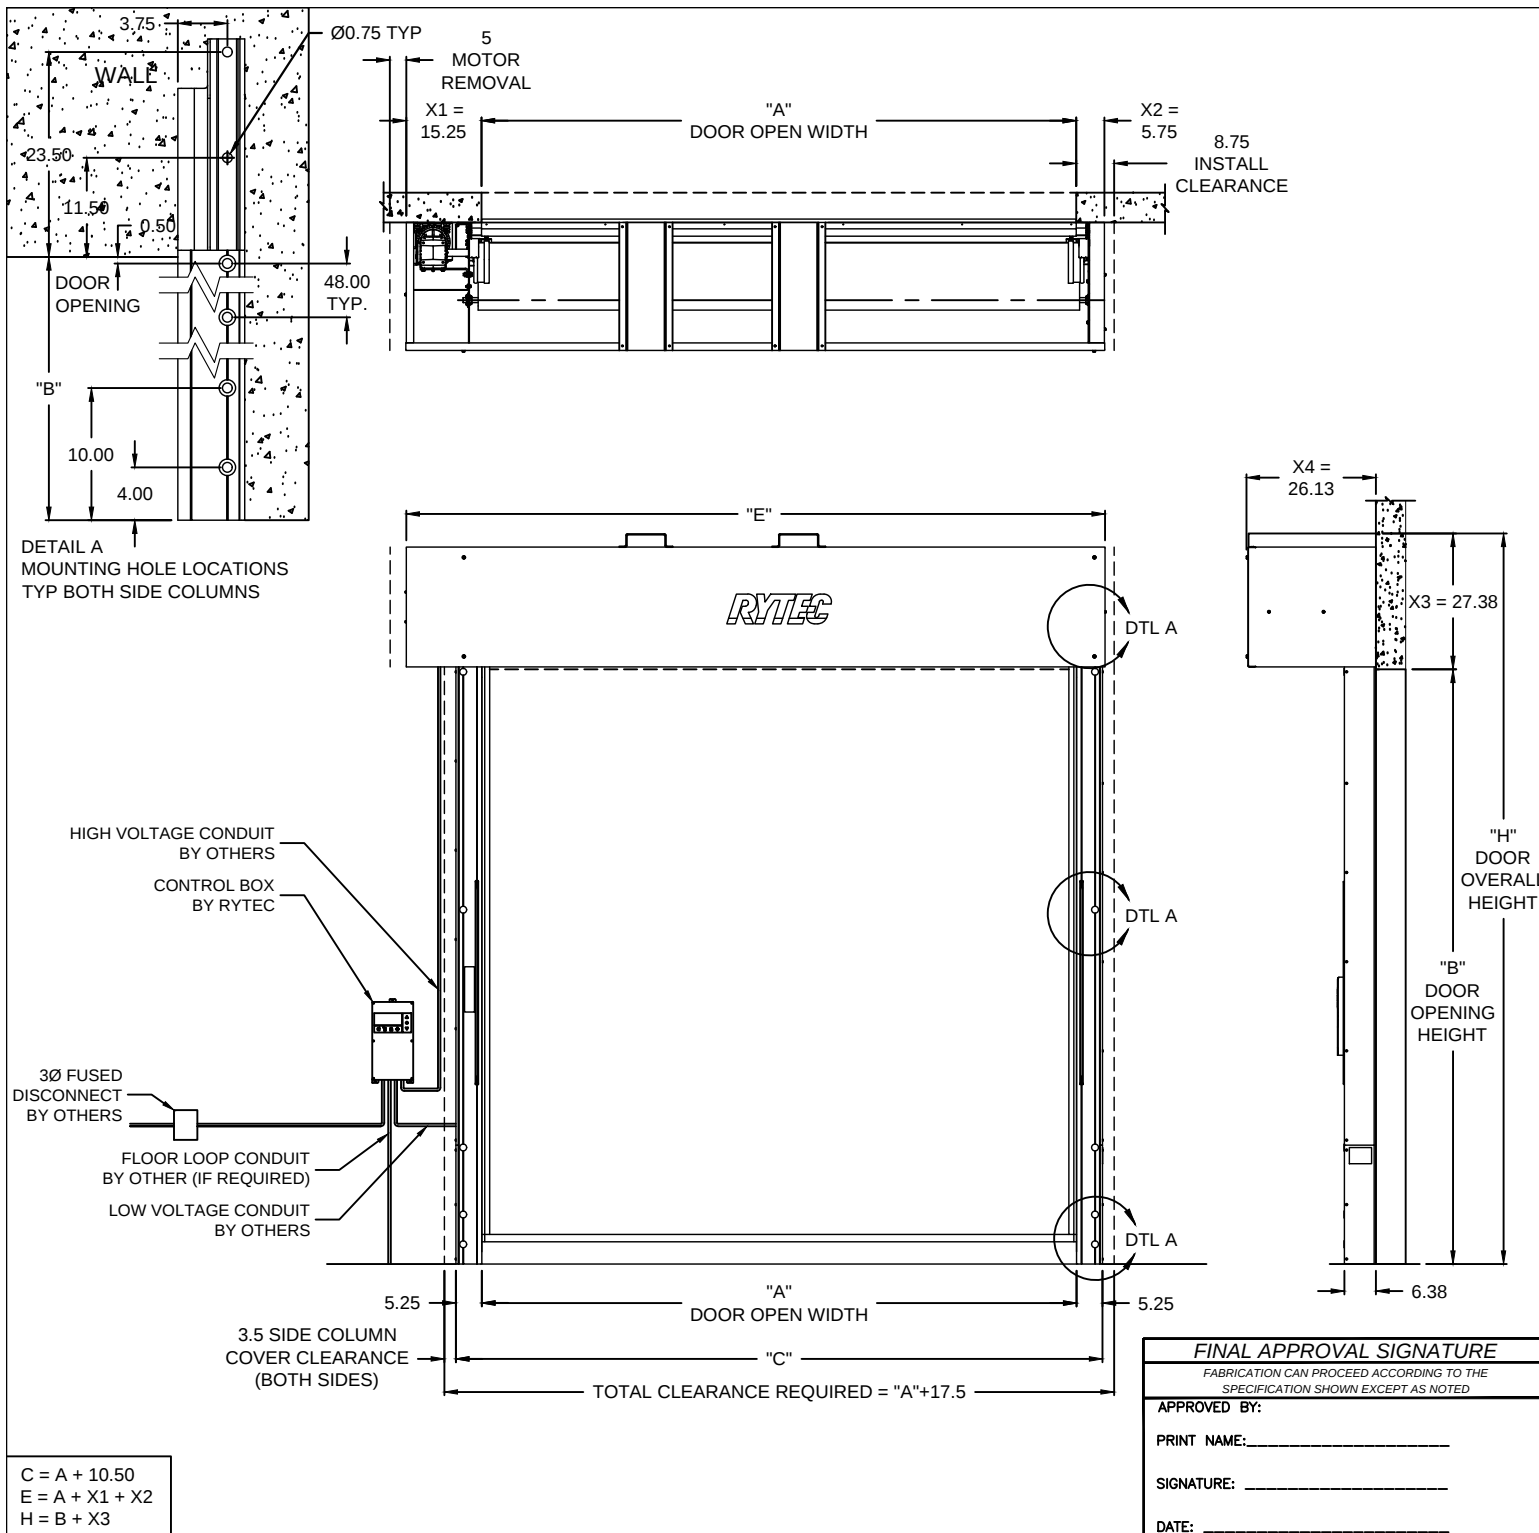

DRAWING NOT TO SCALE, ALL DIMENSIONS IN INCHES					
DOOR NO.	A	B	C	E	H
PANEL OPTIONS					
WINDOWS-20x20 (\$) ☐ ONE (1) ☐ TWO (2) (A>78) ☐ THREE (3) (A>114)			BOTTOM SEAL ☒ BLACK (STD) ☐ YELLOW		
ELECTRICAL OPTIONS					
☐ 460v - 3ph ☐ 230v/208v - 3ph ☐ 230v - 1ph ☐ 480v OPEN DELTA, UNGROUNDED (\$)			☐ 575v - 3ph (\$) (INCLUDES NEMA 4 METAL ENCLOSURE WITH 575/460 TRANSFORMER)		
STANDARD FEATURES					
1. SYSTEM 4+ DRIVE AND CONTROL 2. AUTOMATIC SELF REPAIRING. 3. LIGHT CURTAIN IN DOOR LINE. 4. (2) SETS PATHWATCH SAFETY SYSTEM.					
UPGRADE OPTIONS					
☐ SLANT HOOD (\$) ☐ FLAT HOOD (\$) ☐ MOTOR COVER (\$) ☐ EXTERIOR OPENING/PRESSURE PACKAGE (\$) ☐ RIGHT HAND DRIVE (LH STD.) ☐ ROTARY DISCONNECT (NON-FUSED) (\$) ☐ BTA4 (BLUETOOTH ACCESS TERMINAL) (\$) NIGHT SWITCH FUNCTION: _____ ☐ SELECTOR SWITCH ON CONTROL BOX (\$) FUNCTION: _____ ☐ PATHWATCH II LIGHT SET (\$) (2) LIGHTS, CABLES AND BRACKETS ☐ PHOTOEYES IN LIEU OF LIGHT CURTAINS					
ACTIVATION OPTIONS (\$)					
☐ — PUSHBUTTON ☐ — PULL CORDS ☐ — MOTION DETECTOR ☐ — MOTION/PRESENCE ☐ DUAL LOOP CONTROLLER			☐ RADIO CONTROL RCVR (INCLUDE MIN 2 XMIT) — 1 BTN TRANSMITTER — 2 BTN TRANSMITTER — 4 BTN TRANSMITTER		
OPTION NOTES					
(\$) = PRICING CHANGE IF NOT INCLUDED IN QUOTE ***PLEASE SPECIFY VOLTAGE***					
RYTEC CORPORATION					
ONE CEDAR PARKWAY, JACKSON, WI 53037-0403					
APPROVAL DRAWING					
FLEXTec™ TALL - SYSTEM 4+ FOR DOOR SIZES UP TO 12'-0" WIDE X 20'-0" HIGH					
CUSTOMER: _____					
LOCATION: _____					
DATE: _____					REV.: A
DRAWING NO.: 2302-01T					

FINAL APPROVAL SIGNATURE

FABRICATION CAN PROCEED ACCORDING TO THE SPECIFICATION SHOWN EXCEPT AS NOTED

APPROVED BY: _____

PRINT NAME: _____

SIGNATURE: _____

DATE: _____