


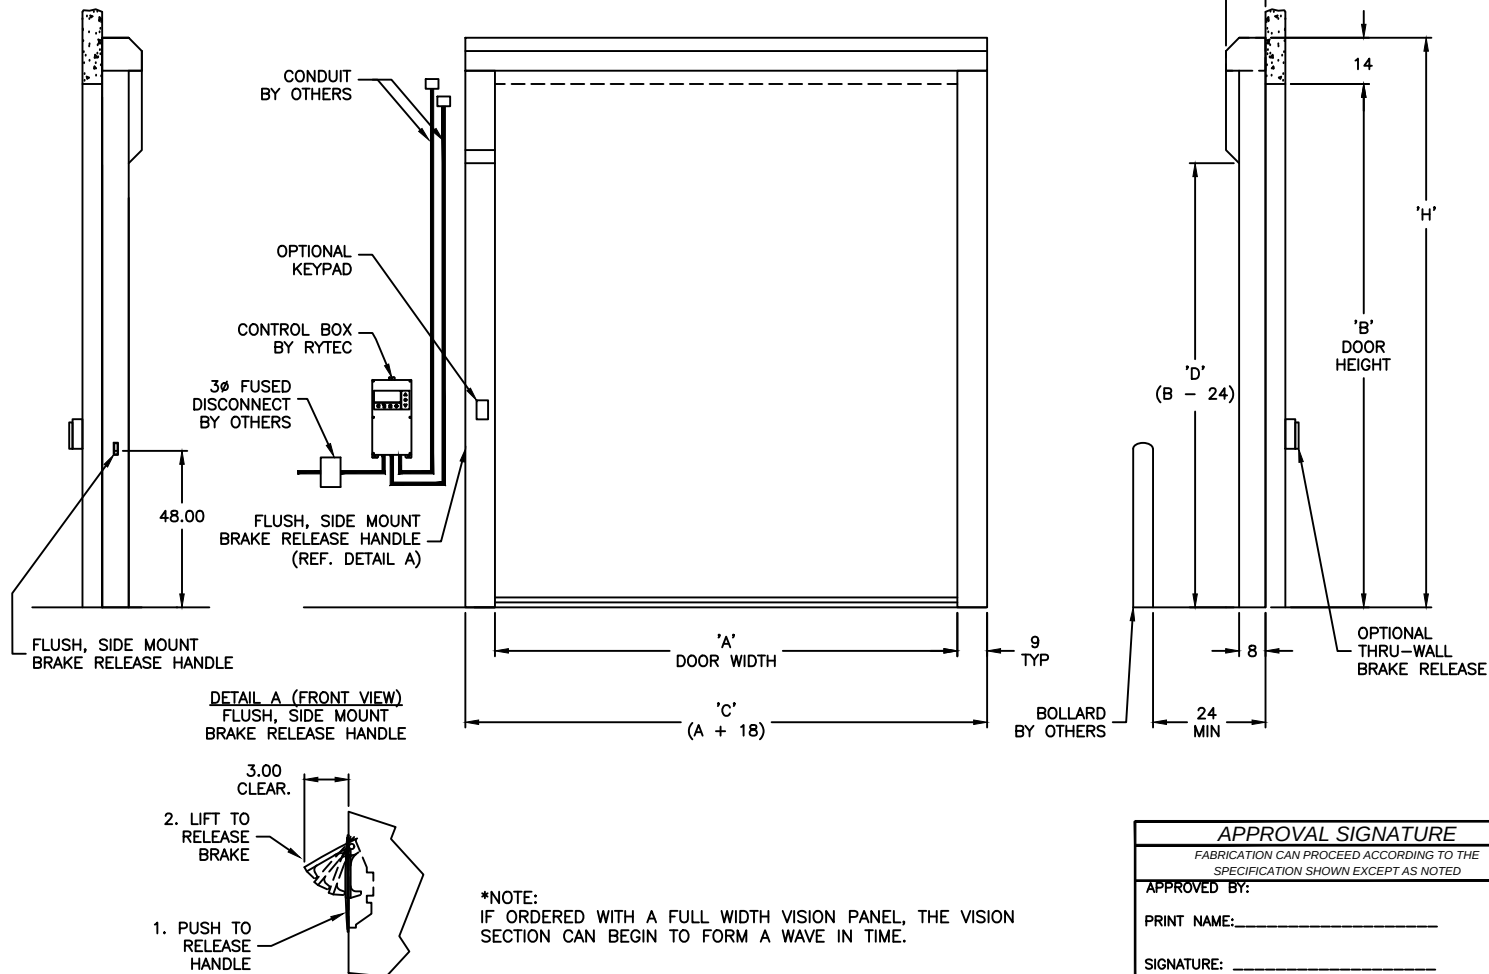

*NOTE:
IF ORDERED WITH A FULL WIDTH VISION PANEL, THE VISION
SECTION CAN BEGIN TO FORM A WAVE IN TIME.

DRAWING NOT TO SCALE, ALL DIMENSIONS IN INCHES					
DOOR NO.	A	B	C	D	H
STANDARD					
USDA <u>PANEL COLOR</u> ☐ WHITE ☐ BLUE		MATTE <u>PANEL COLOR</u> ☐ RED			
ELECTRICAL OPTIONS					
☐ 460v - 3ph ☐ 230v/208v - 3ph ☐ 230v - 1ph ☐ 480v OPEN DELTA, UNGROUNDED (\$)			☐ 575v - 3ph (INCLUDES NEMA 4 METAL ENCLOSURE WITH 575/460 TRANSFORMER)		
STANDARD FEATURES					
1. SAFETY LIGHT CURTAIN IN DOOR PATH 2. SYSTEM 4+ DRIVE AND CONTROL 3. MANUAL BRAKE RELEASE 4. LH DRIVE ONLY 5. NEMA 4X NON-STAINLESS CONTROL BOX					
STANDARD OPTIONS					
☐ (1) 24" WINDOW (FOR A >= 48) ☐ (2) 24" WINDOWS (FOR A >= 84) ☐ FULL WIDTH VISION PANEL *SEE NOTE BELOW WINDOW HEIGHT ☐ 54" ☐ 60" ☐ 66" ☐ SIDE COLUMN MOUNTED KEY PAD SC BRAKE RELEASE ☒ SIDE ☐ FRONT ☐ THRU WALL BRAKE RELEASE ☐ NEMA 4X STAINLESS STEEL CONTROL BOX ☐ BTA4 (BLUETOOTH ACCESS TERMINAL) (\$)					
NIGHT SWITCH FUNCTION: _____ ☐ SELECTOR SWITCH ON CONTROL BOX FUNCTION: _____					
ACTIVATION					
☐ — PUSHBUTTON ☐ — PULL CORDS ☐ — TOUCHLESS PLATE ☐ — MOTION DETECTOR ☐ — PRESENCE DET. ☐ — MOTION/PRESENCE			☐ DUAL LOOP CONTROLLER ☐ RADIO CONTROL RCVR (INCLUDE MIN 2 XMIT) — 1 BTN TRANSMITTER — 2 BTN TRANSMITTER — 4 BTN TRANSMITTER		
OPTION NOTES					
NOTES: ***PLEASE SPECIFY PANEL COLOR AND VOLTAGE***					
RYTEC CORPORATION ONE CEDAR PARKWAY, JACKSON, WI 53037-0403					
APPROVAL DRAWING PHARMA-SEAL_o - SYSTEM 4+					
CUSTOMER: _____					
LOCATION: _____					
DATE: _____					
DRAWING NO.: 1002-00T				REV.: A	