


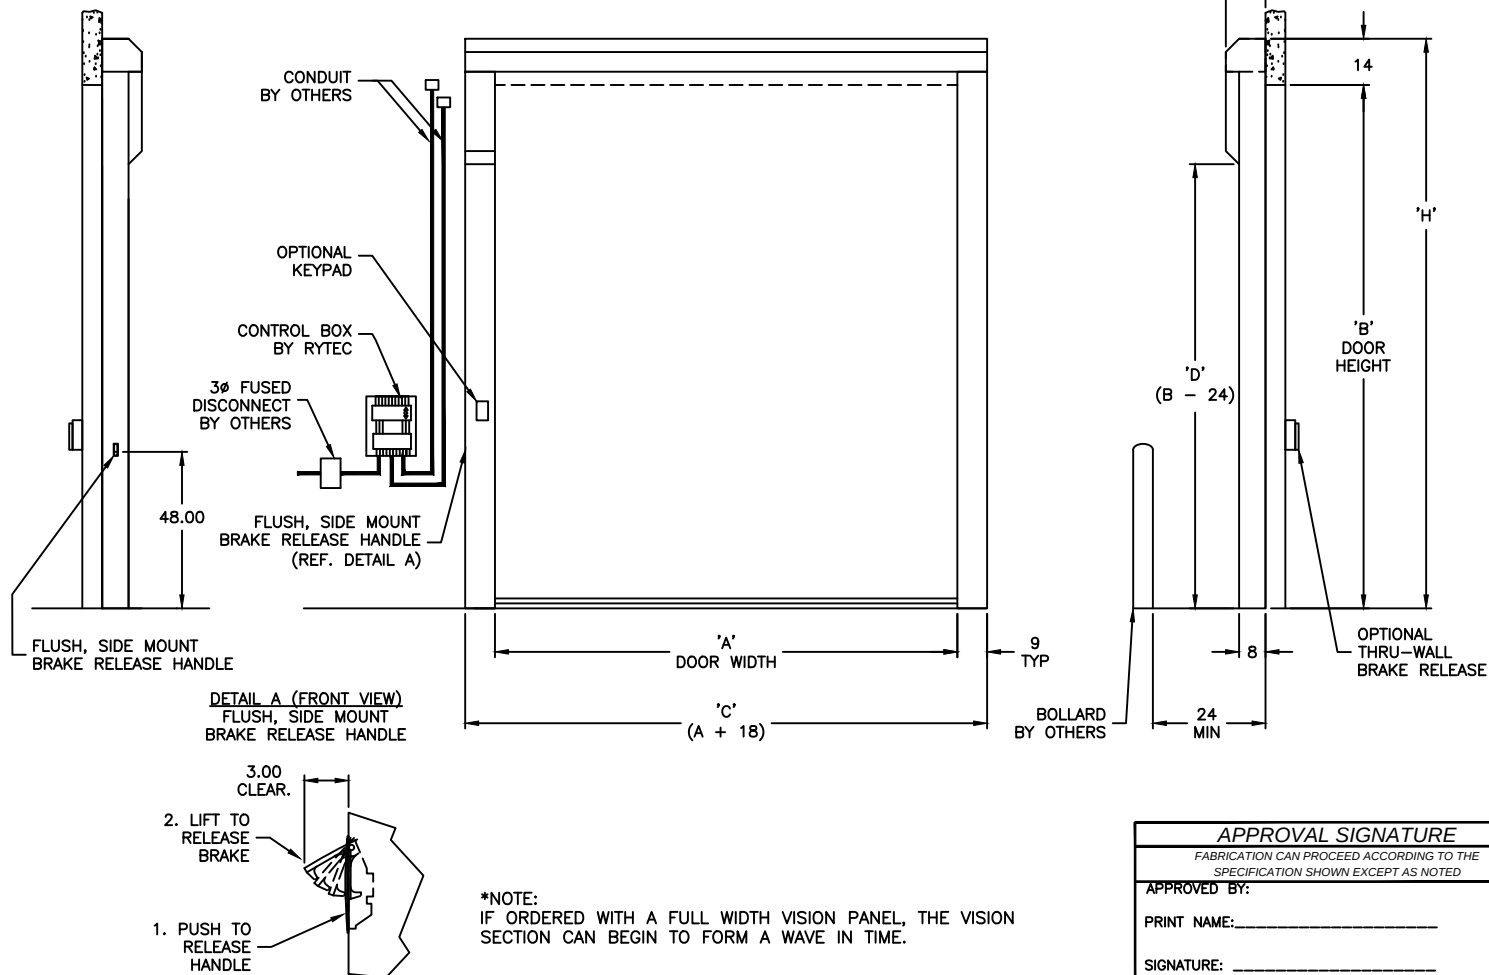

*NOTE:
IF ORDERED WITH A FULL WIDTH VISION PANEL, THE VISION
SECTION CAN BEGIN TO FORM A WAVE IN TIME.

DRAWING NOT TO SCALE, ALL DIMENSIONS IN INCHES					
DOOR NO.	A	B	C	D	H
STANDARD					
USDA PANEL COLOR		MATTE PANEL COLOR			
☐ WHITE		☐ RED			
☐ BLUE					
ELECTRICAL OPTIONS					
☐ 460v - 3ph		☐ 575v - 3ph			
☐ 230v/208v - 3ph		(INCLUDES NEMA 4			
☐ 230v - 1ph		METAL ENCLOSURE WITH			
☐ 480v OPEN DELTA,		575/460 TRANSFORMER)			
UNGROUNDED (\$)					
STANDARD FEATURES					
1. SAFETY LIGHT CURTAIN IN DOOR PATH					
2. SYSTEM 4 AC DRIVE					
3. MANUAL BRAKE RELEASE					
4. LH DRIVE ONLY					
5. NEMA 4X NON-STAINLESS CONTROL BOX					
STANDARD OPTIONS					
☐ (1) 24" WINDOW (FOR A >= 48)					
☐ (2) 24" WINDOWS (FOR A >= 84)					
☐ FULL WIDTH VISION PANEL *SEE NOTE BELOW					
WINDOW HEIGHT ☐ 54" ☐ 60" ☐ 66"					
☐ SIDE COLUMN MOUNTED KEY PAD					
SC BRAKE RELEASE ☒ SIDE ☐ FRONT					
☐ THRU WALL BRAKE RELEASE					
☐ NEMA 4X STAINLESS STEEL CONTROL BOX					
☐ BTA4 (BLUETOOTH ACCESS TERMINAL) (\$)					
NIGHT SWITCH FUNCTION:					
☐ SELECTOR SWITCH ON CONTROL BOX					
FUNCTION: _____					
ACTIVATION					
☐ — PUSHBUTTON		☐ DUAL LOOP CONTROLLER			
☐ — PULL CORDS		☐ RADIO CONTROL RCVR			
☐ — TOUCHLESS PLATE		(INCLUDE MIN 2 XMIT)			
☐ — MOTION DETECTOR		— 1 BTN TRANSMITTER			
☐ — PRESENCE DET.		— 2 BTN TRANSMITTER			
☐ — MOTION/PRESENCE		— 4 BTN TRANSMITTER			
OPTION NOTES					
NOTES:					
PLEASE SPECIFY PANEL COLOR AND VOLTAGE					
RYTEC CORPORATION					
ONE CEDAR PARKWAY, JACKSON, WI 53037-0403					
APPROVAL DRAWING					
PHARMA-SEAL ò - SYSTEM 4					
CUSTOMER:					
LOCATION:					
DATE:					
DRAWING NO.: 401104-02T				REV.:	