


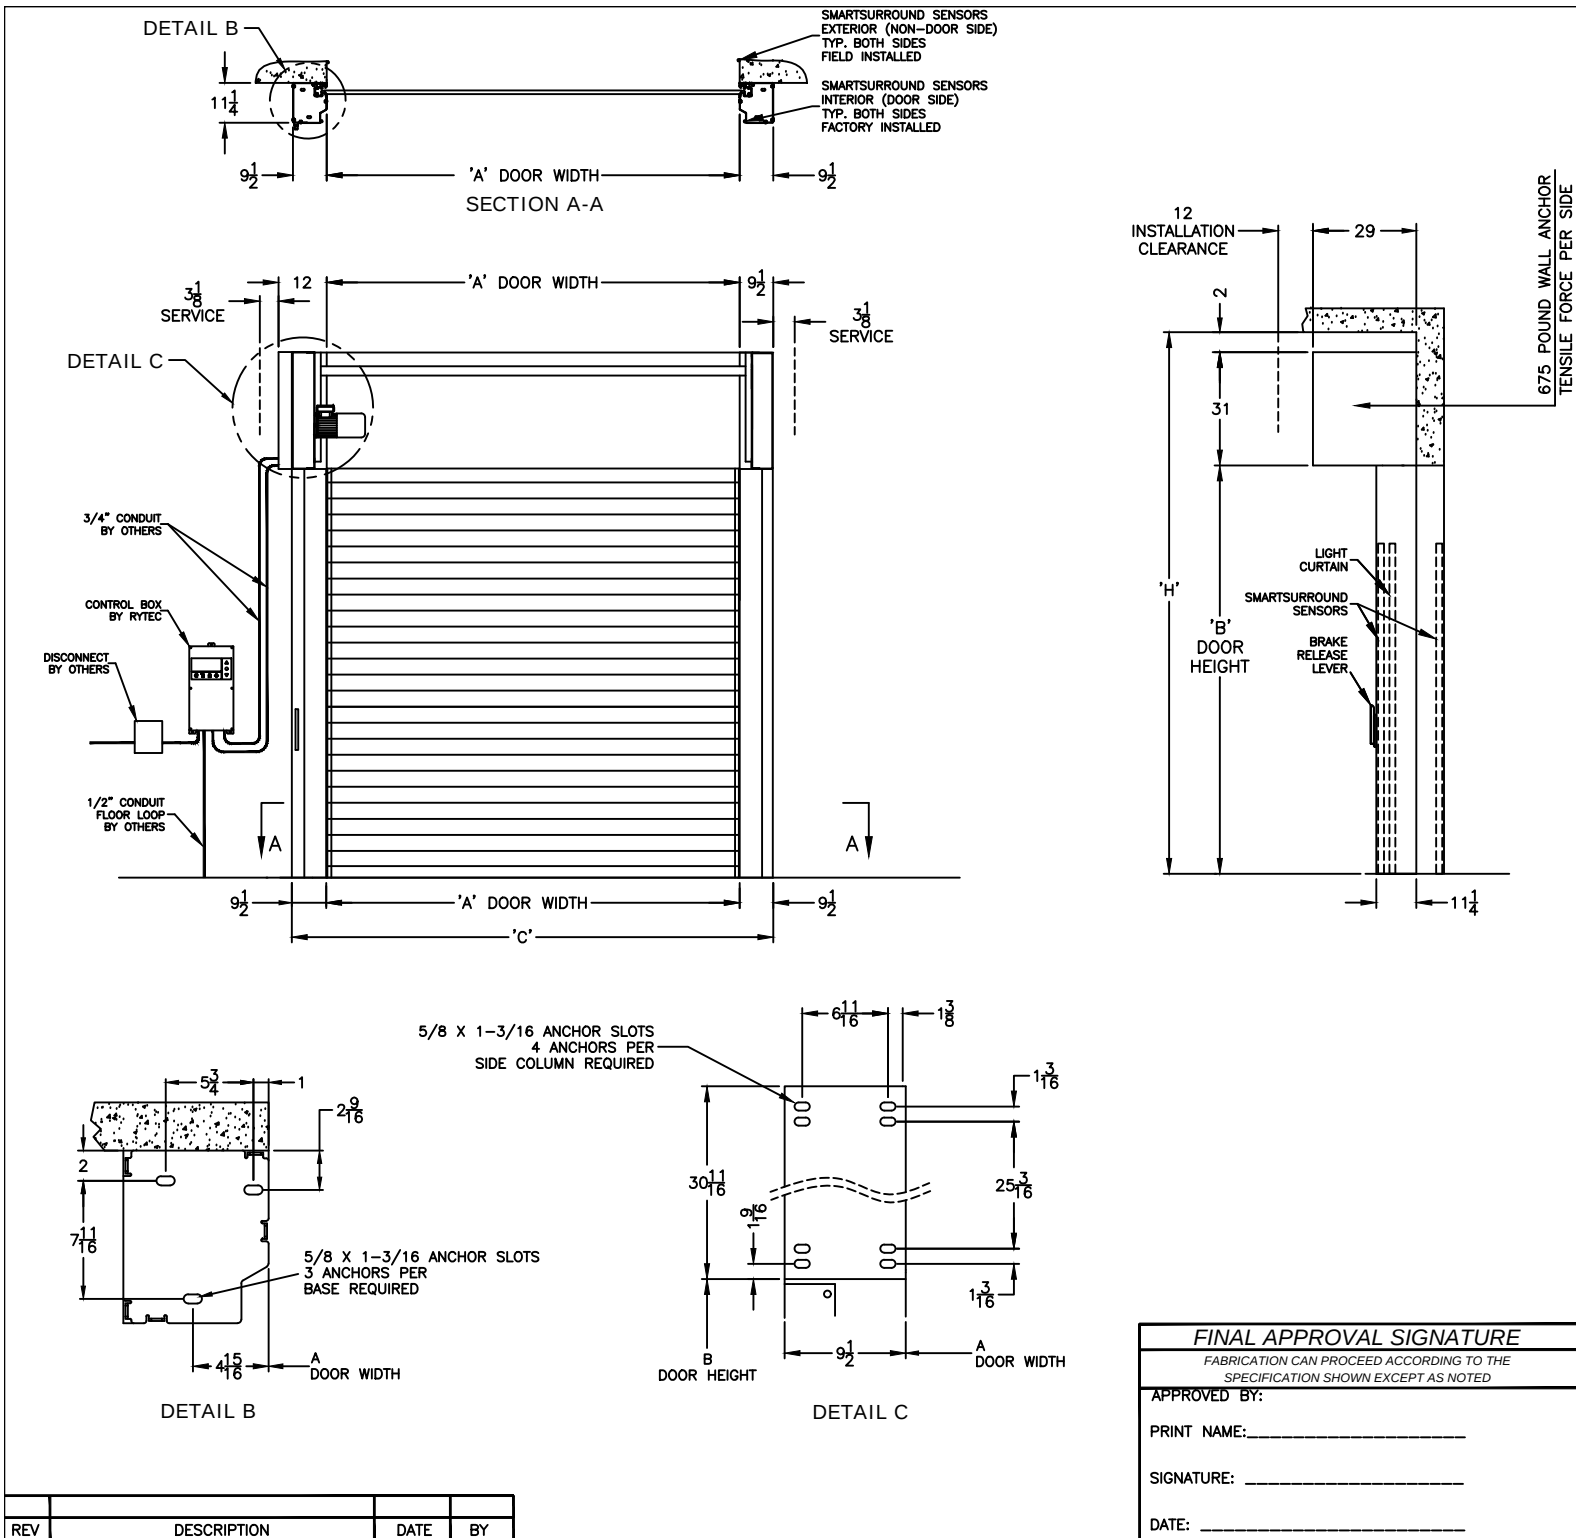

DIMENSIONAL VARIABLES				
DRAWING NOT TO SCALE; DIMENSIONS IN INCHES				
DOOR NO.	A	B	C	H
MILLIMETERS				
ACTUAL DOOR SIZE IS PRODUCED IN MILLIMETERS REQUESTED DOOR SIZE IS CONVERTED TO MILLIMETERS AND ROUNDED UP TO THE NEAREST 10MM				
ELECTRICAL OPTIONS				
☐ 460v - 3ph ☐ 230v/208v - 3ph ☐ 230v - 1ph ☐ 480v OPEN DELTA, UNGROUND (S)		☐ 575v - 3ph (\$) (INCLUDES NEMA 4 METAL ENCLOSURE WITH 575/460 TRANSFORMER)		
STANDARD FEATURES				
1. SIDE COLUMN AND HEAD CONSOLE POWDER COATED RYTEC SILVER. 2. INTELLIGENT LIGHT CURTAIN SYSTEM IN DOOR LINE TO 6'-0" ABOVE FINISHED FLOOR. 3. SMARTSURROUND ADVANCED DETECTION AND ALERT SYSTEM. 4. VARIABLE DOOR OPENING SPEED; UP TO 60"/SEC. 5. PROGRAMMABLE UPPER AND LOWER LIMITS. 6. SYSTEM 4+ DRIVE AND CONTROL. 7. BRAKE RELEASE LEVER ON SIDE COLUMN.				
UPGRADE OPTIONS				
BRAKE RELEASE LEVER: ☐ SIDE COLUMN ☐ REMOTE MOUNT (\$) ☐ BOTH (\$) ☐ SLANT HOOD (INCLUDES FRONT/BOTTOM COVERS) (\$) ☐ FLAT HOOD (INCLUDES FRONT/BOTTOM COVERS) (\$) ☐ FRONT AND BOTTOM HEAD COVERS ONLY (\$) ☐ RIGHT HAND DRIVE ☐ ROTARY DISCONNECT (\$) ☐ BT44 (BLUETOOTH ACCESS TERMINAL) (\$) ☐ SIDE COLUMN MOUNT: ☐ LH ☐ RH ☐ NONE-REMOTE ☐ BT44 NIGHT SWITCH ☐ FULL HEIGHT ACTIVE REVERSING EDGE SENSOR (\$)				
PANEL OPTIONS				
☐ INSULATED SOLID SLATS (\$) ☐ WINDOWS (\$) ☐ 1 ☐ 2 ☐ 3 ☐ 4 ☐ OTHER ☐ VENTS (\$) ☐ 1 ☐ 2 ☐ 3 ☐ 4 ☐ OTHER ☐ VISION HEIGHT (DIM 'J') ☐ 33" ☐ 39" ☐ 51"				
UP TO FOUR (4) VISION/VENT SLATS PER GROUP WITH AT LEAST ONE (1) SOLID SLAT SEPARATING GROUPS. OR UP TO SEVEN (7) VISION/VENT SLATS PER GROUP W/ AT LEAST TWO (2) SOLID SLATS SEPARATING GROUPS.				
ACTIVATION OPTIONS (\$)				
☐ PUSHBUTTON ☐ PULL CORDS ☐ MOTION DETECTOR ☐ PRESENCE DET. ☐ MOTION/PRESENCE		☐ DUAL LOOP CONTROLLER ☐ RADIO CONTROL RCVR (INCLUDE MIN 2 XMIT) ☐ 1 BTN TRANSMITTER ☐ 2 BTN TRANSMITTER ☐ 4 BTN TRANSMITTER		
OPTION NOTES				
(\$ = PRICING CHANGE IF NOT INCLUDED IN QUOTE)				
PLEASE SPECIFY VOLTAGE				
RYTEC CORPORATION ONE CEDAR PARKWAY, JACKSON, WI 53037-0403				
APPROVAL DRAWING SPIRAL MODEL SST-L/R FOR DOOR WIDTH UP TO 13'-1", HEIGHT UP TO 13'-1"				
CUSTOMER:				
LOCATION:				
DATE:				REV.: B
DRAWING NO.: 722-01T				

FINAL APPROVAL SIGNATURE FABRICATION CAN PROCEED ACCORDING TO THE SPECIFICATION SHOWN EXCEPT AS NOTED	
APPROVED BY:	
PRINT NAME: _____	
SIGNATURE: _____	
DATE: _____	

REV	DESCRIPTION	DATE	BY