


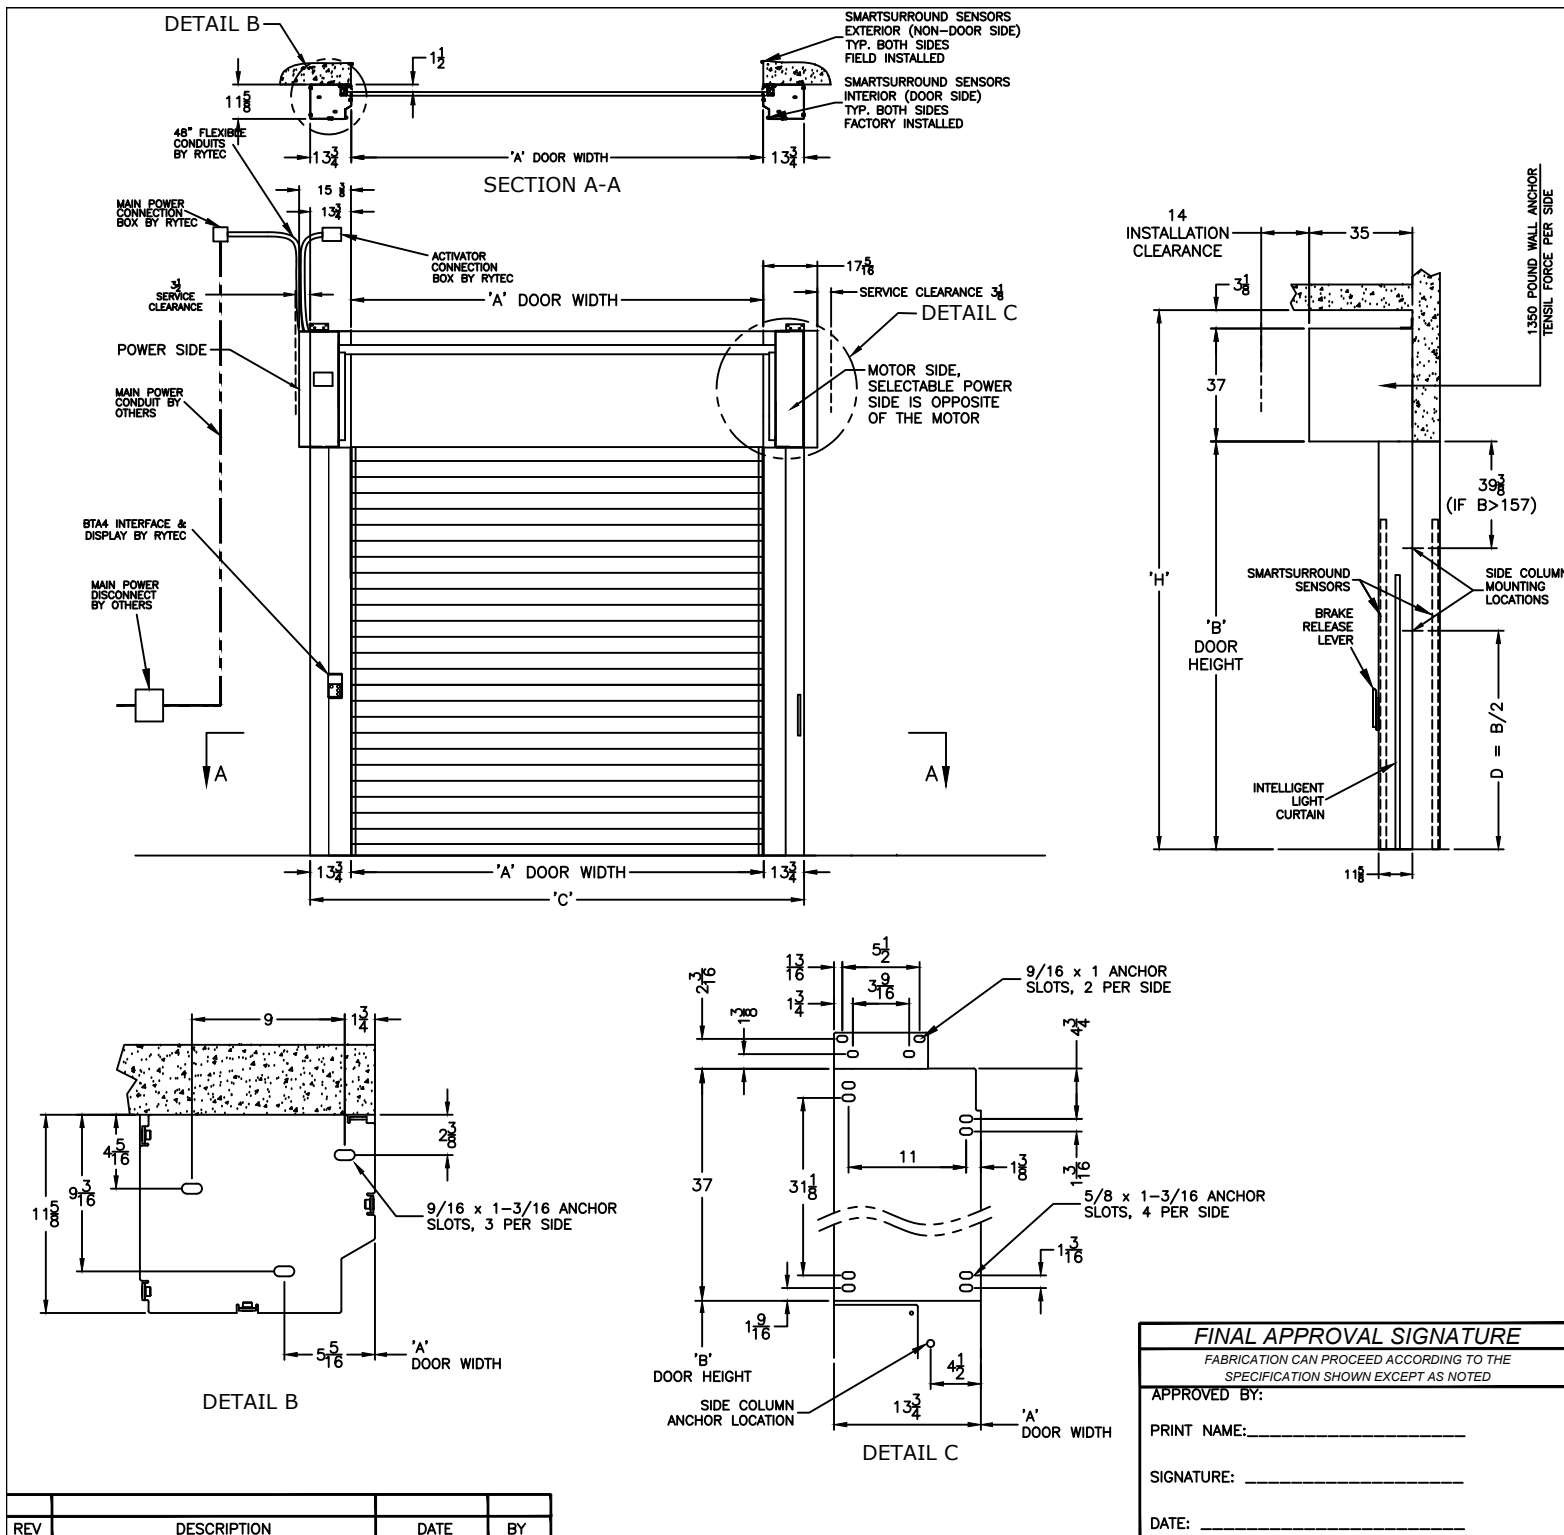

DIMENSIONAL VARIABLES				
DRAWING NOT TO SCALE: DIMENSIONS IN INCHES				
DOOR NO.	A	B	C	H
MILLIMETERS				
ACTUAL DOOR SIZE IS PRODUCED IN MILLIMETERS REQUESTED DOOR SIZE IS CONVERTED TO MILLIMETERS AND ROUNDED UP TO THE NEAREST 10MM				
ELECTRICAL OPTIONS				
☐ 460v - 3ph ☐ 230v/208v - 3ph ☐ 230v - 1ph		☐ FUSED DISCONNECT ☐ 480v OPEN DELTA, UNGROUNDED (\$)		
STANDARD FEATURES				
1. SIDE COLUMN AND HEAD CONSOLE POWDER COATED RYTEC SILVER. 2. INTELLIGENT LIGHT CURTAIN SYSTEM IN DOOR LINE TO 6'-0" ABOVE FINISHED FLOOR. 3. SMARTSURROUND ADVANCED DETECTION AND ALERT SYSTEM. 4. VARIABLE DOOR OPENING SPEED; UP TO 60"/SEC. 5. PROGRAMMABLE UPPER AND LOWER LIMITS. 6. SYSTEM 4+ DRIVE AND CONTROL. 7. BRAKE RELEASE LEVER ON SIDE COLUMN. 8. SELECTABLE POWER SIDE ALWAYS OPP OF MOTOR				
UPGRADE OPTIONS				
BRAKE RELEASE LEVER: ☒ SIDE COLUMN ☐ REMOTE MOUNT (\$) ☐ BOTH (\$)				
☐ SLANT HOOD (INCLUDES FRONT/BOTTOM COVERS) (\$)				
☐ FLAT HOOD (INCLUDES FRONT/BOTTOM COVERS) (\$)				
☐ FRONT AND BOTTOM HEAD COVERS ONLY (\$)				
☐ RIGHT HAND POWER/LEFT HAND MOTOR				
☒ BTA4 (BLUETOOTH ACCESS TERMINAL)				
SIDE COLUMN MOUNT: ☒ LH ☐ RH ☐ NONE-REMOTE				
☒ BTA4 NIGHT SWITCH				
FUNCTION: <u>ADVISE FUNCTION</u>				
☐ FULL HEIGHT ACTIVE REVERSING EDGE SENSOR (\$)				
PANEL OPTIONS				
☐ INSULATED SOLID SLATS (\$)				
WINDOWS (\$)				
☐ 1 ☐ 2 ☐ 3 ☐ 4 ☐ OTHER ____				
VENTS (\$)				
☐ 1 ☐ 2 ☐ 3 ☐ 4 ☐ OTHER ____				
VISION HEIGHT (DIM 'J')				
☐ 33" ☐ 39" ☐ 51"				
UP TO FOUR (4) VISION/VENT SLATS PER GROUP WITH AT LEAST ONE (1) SOLID SLAT SEPARATING GROUPS.				
ACTIVATION OPTIONS (\$)				
☐ __ PUSHBUTTON		☐ DUAL LOOP CONTROLLER		
☐ __ PULL CORDS		☐ __ PRESENCE DET.		
☐ __ MOTION DETECTOR		☐ __ MOTION/PRESENCE		
OPTION NOTES				
(\$) = PRICING CHANGE IF NOT INCLUDED IN QUOTE				
****PLEASE SPECIFY VOLTAGE & CONFIRM POWER SIDE**** ****PLEASE SPECIFY SELECTOR SWITCH FUNCTION****				
RYTEC CORPORATION				
ONE CEDAR PARKWAY, JACKSON, WI 53037-0403				
APPROVAL DRAWING				
SPIRAL MODEL SST-S/R WITH PRE-WIRED PACKAGE				
FOR DOOR WIDTH UP TO 20'-0", HEIGHT UP TO 21'-0"				
CUSTOMER:				
LOCATION:				
DATE:				REV.: C
DRAWING NO.: 723-01T-PREWIRED				